




PLATINUM ACCELERATOR


**PLATINUM
ACCELERATOR**

**I LOVE
REAL ESTATE**


**Rooming
Accommodation**

**Mastermind
Event**

Abbreviations – Find & Name



PLATINUM
ACCELERATOR

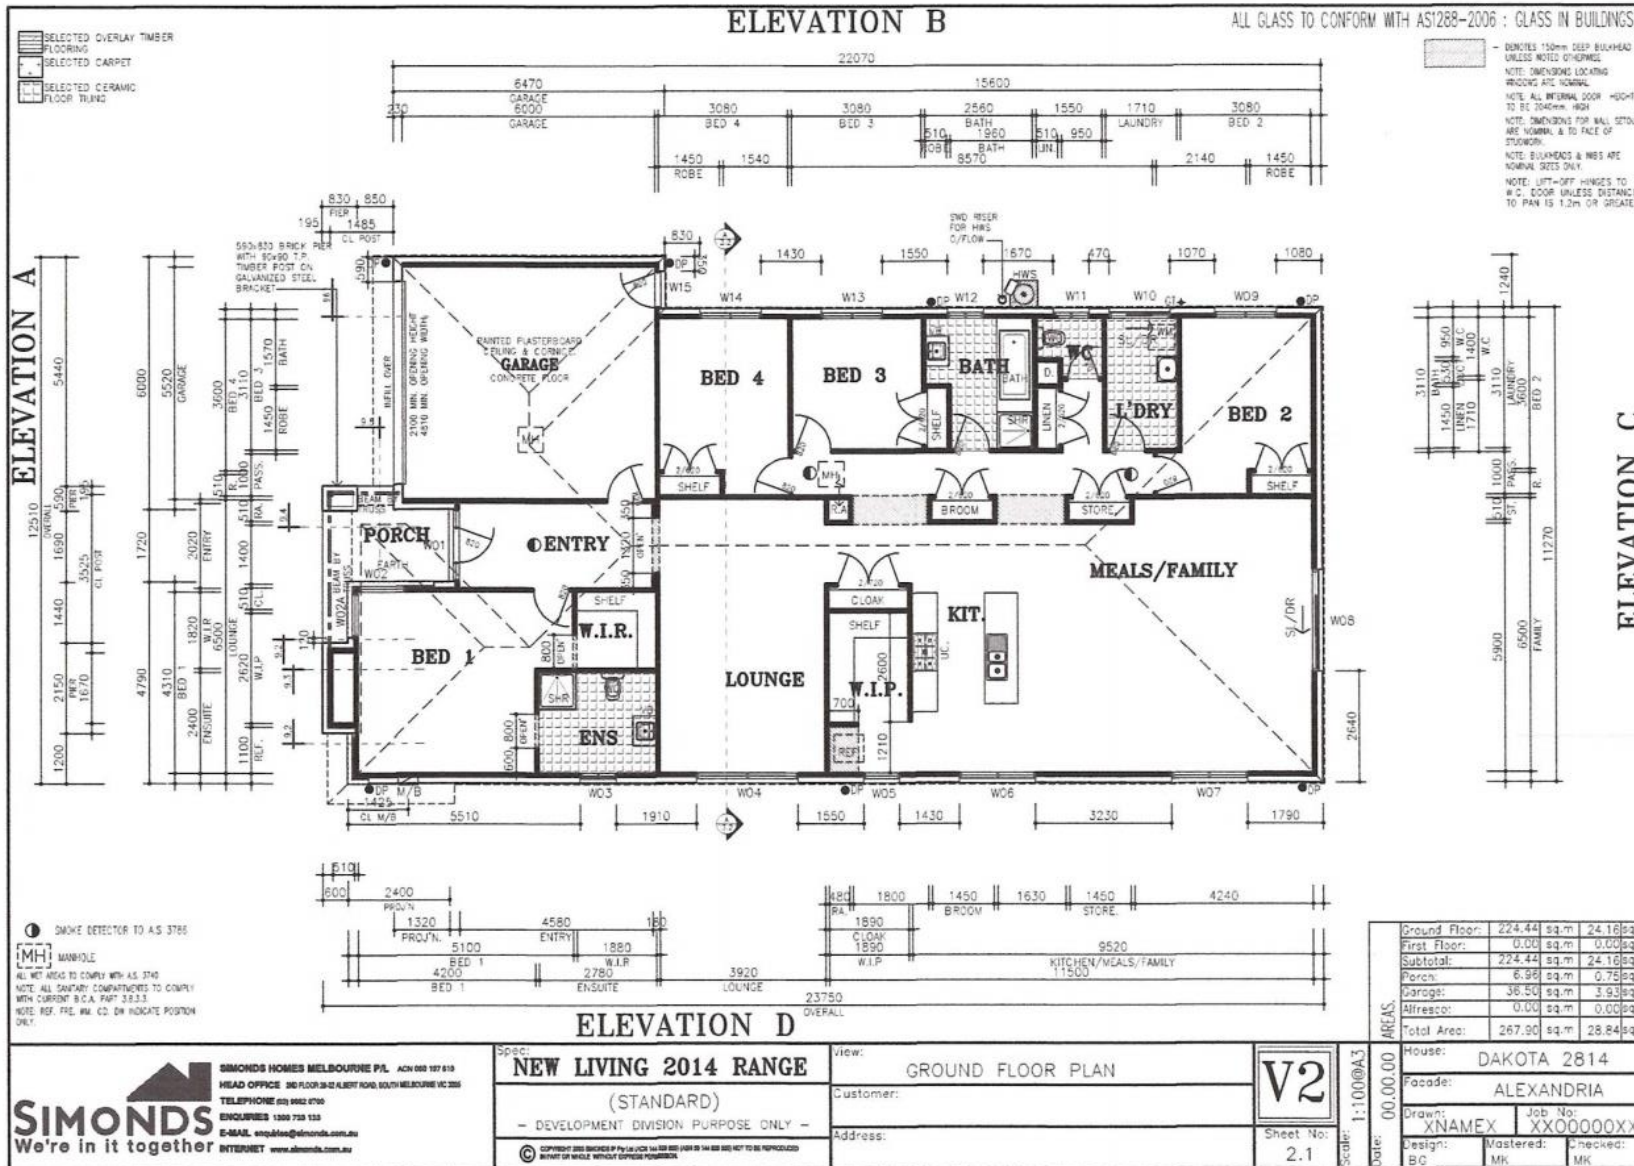

SIMONDS
We're in it together

SIMONDS HOMES MELBOURNE P/L ACN 000 107 810
HEAD OFFICE 2ND FLOOR 38-42 ALBERT ROAD, SOUTH MELBOURNE VIC 3200
TELEPHONE (03) 9662 0700
ENQUIRIES 1300 733 133
E-MAIL: enq@simonds.com.au
INTERNET: www.simonds.com.au

Spec: **NEW LIVING 2014 RANGE**
(STANDARD)
- DEVELOPMENT DIVISION PURPOSE ONLY -
© COPYRIGHT 2003 SIMONDS BY P/L. ALL RIGHTS RESERVED. THIS PLAN IS THE PROPERTY OF SIMONDS HOMES AND IS NOT TO BE REPRODUCED OR COPIED IN WHOLE OR PART WITHOUT EXPRESS PERMISSION.

View: **GROUND FLOOR PLAN**
Customer:
Address:

V2
Sheet No:
2.1

Scale: **1:100@A3**

Date:

House: **DAKOTA 2814**


Facade: **ALEXANDRIA**

Drawn: **XNAMEX** Job No: **XX00000XX**

Design: **BC** Mastered: **MK**

Checked: **MK**

4 Bedroom Into Rooming Accommodation Version 1

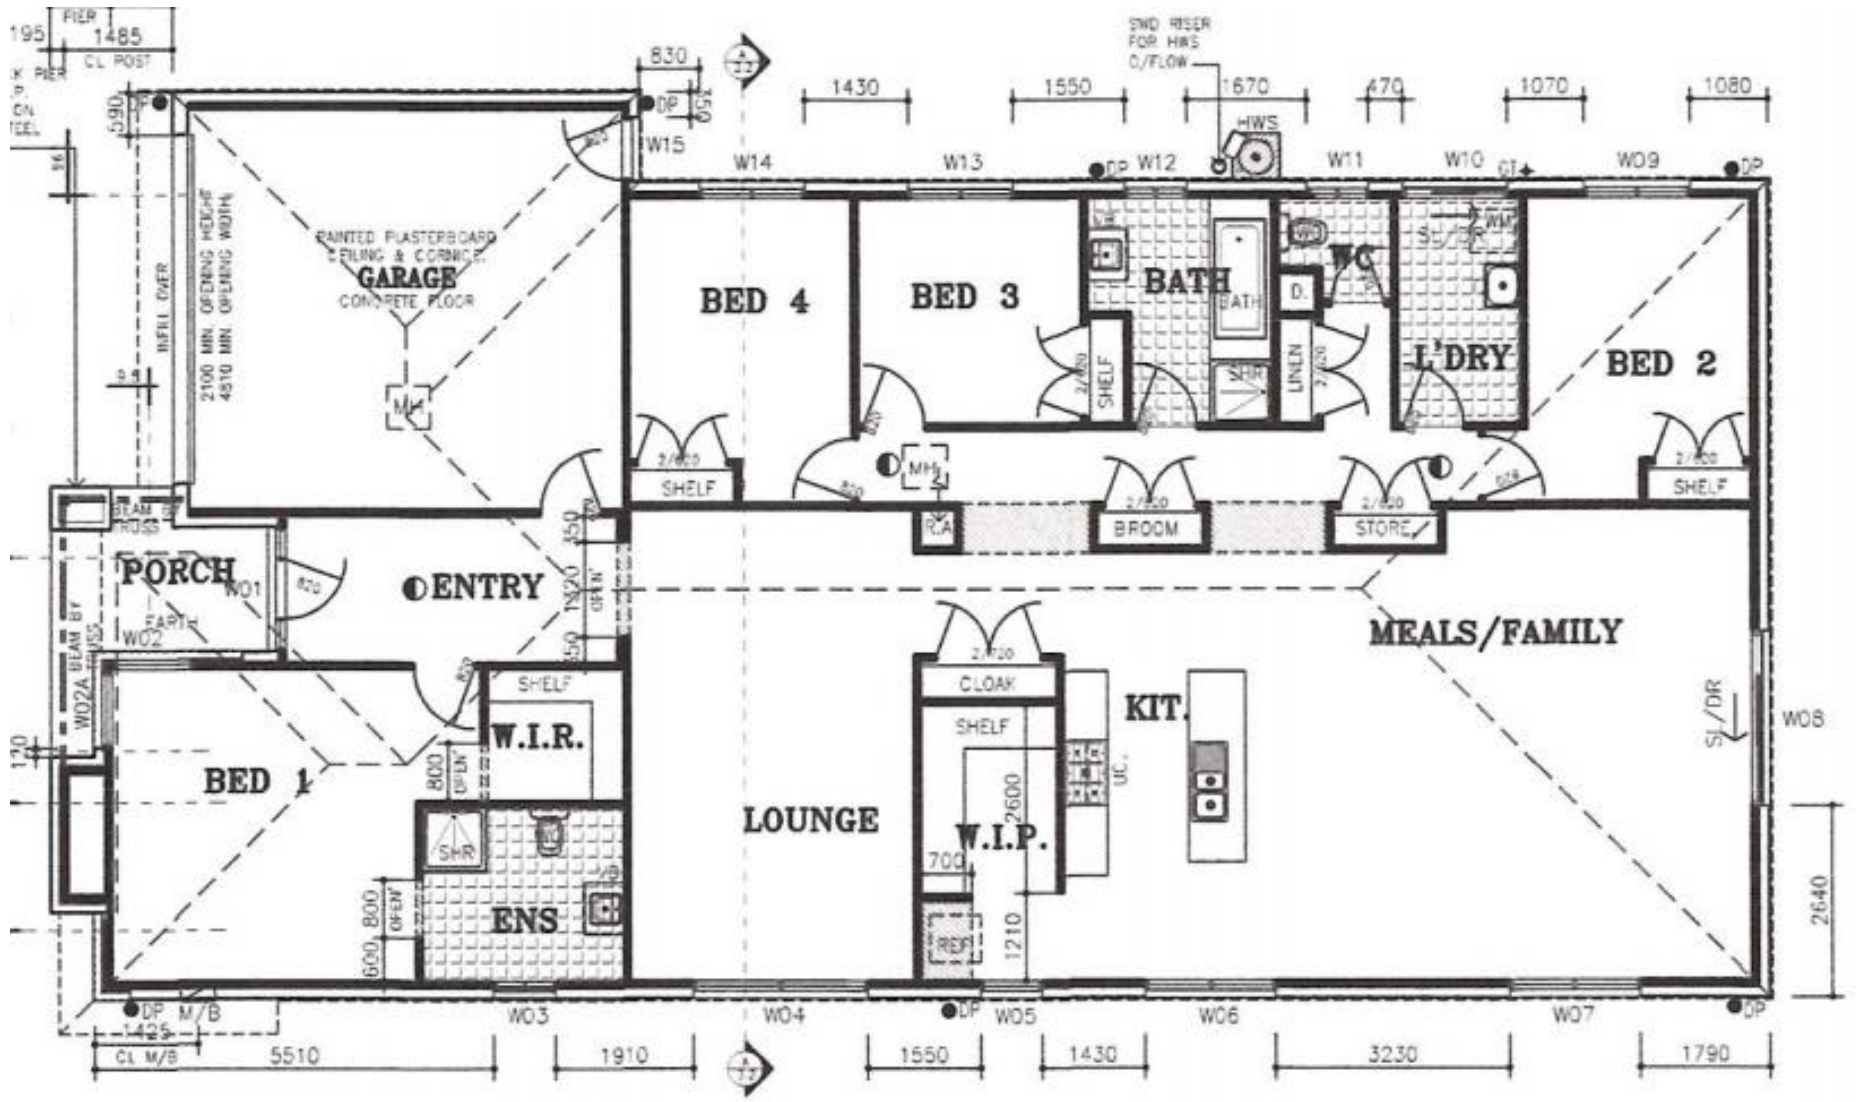


4 Bedroom Into Rooming Accommodation



PLATINUM
ACCELERATOR


Version 2

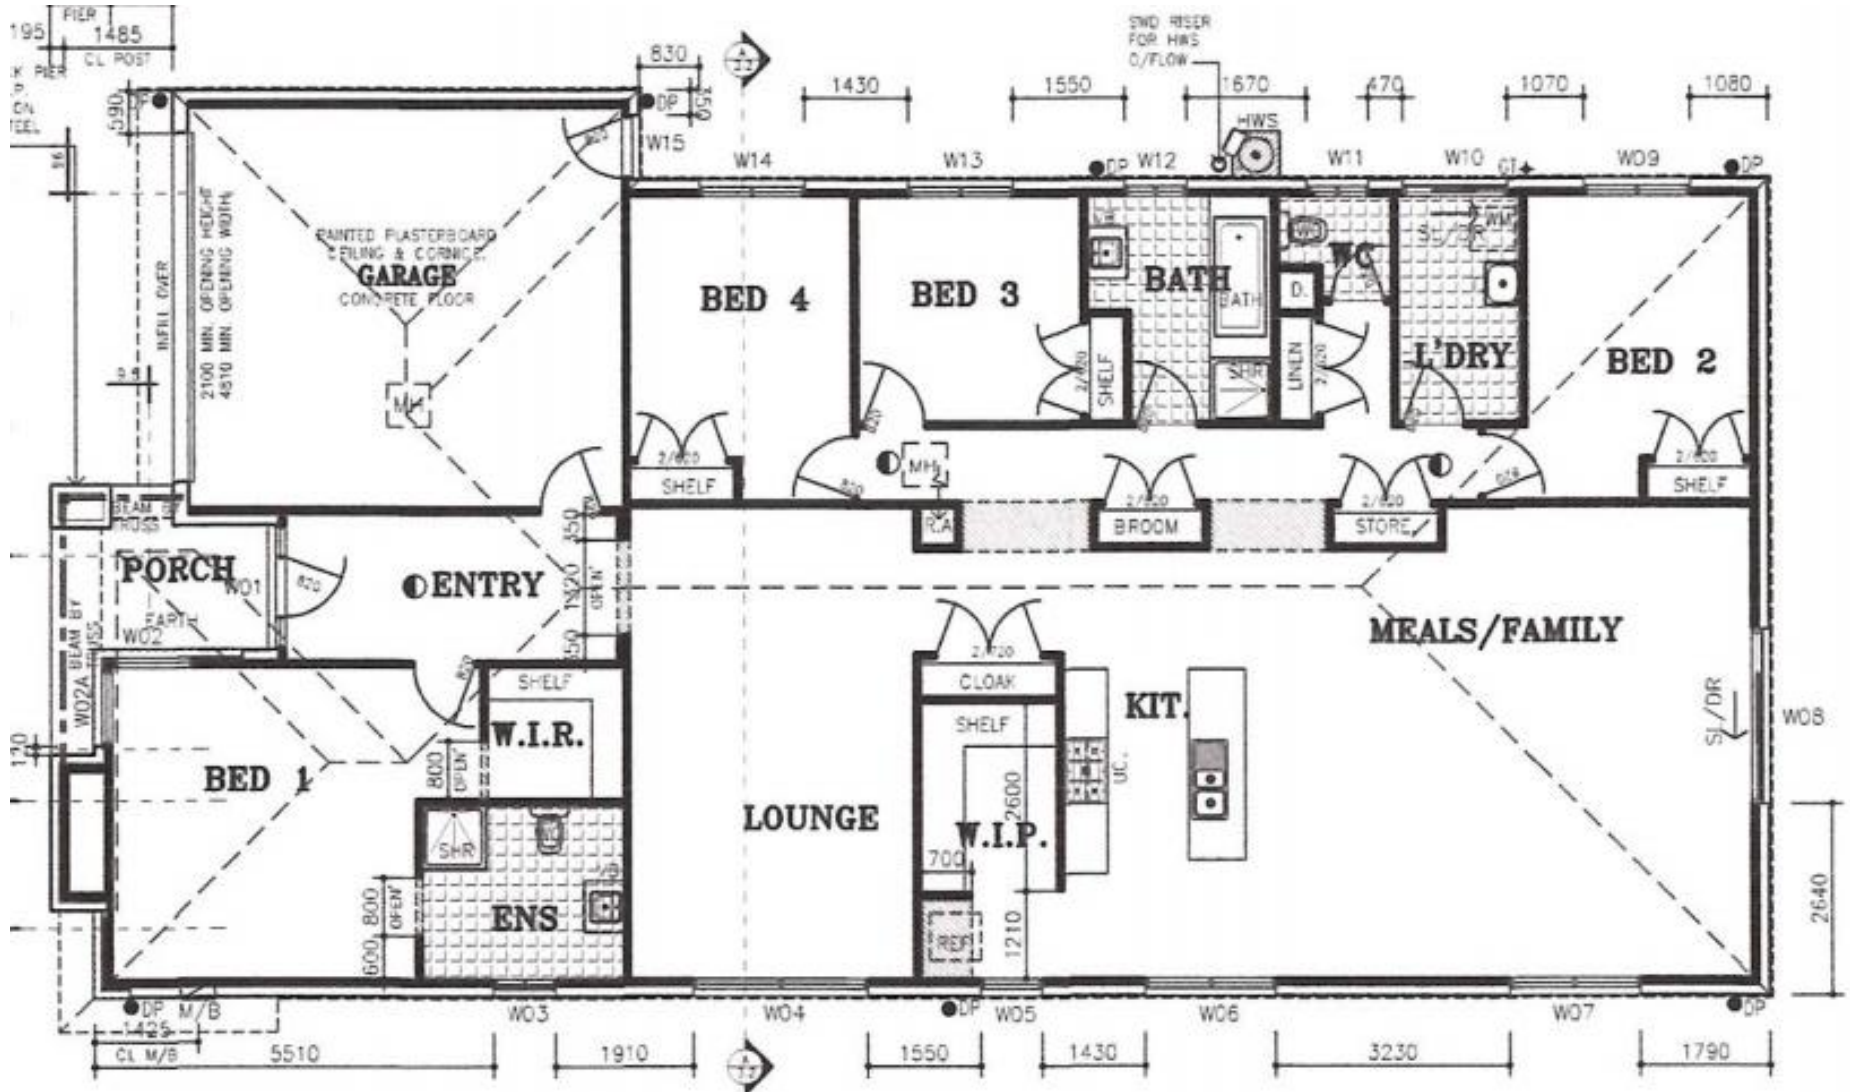

5 Bedroom Into House & Granny Flat Version 1




PLATINUM
ACCELERATOR

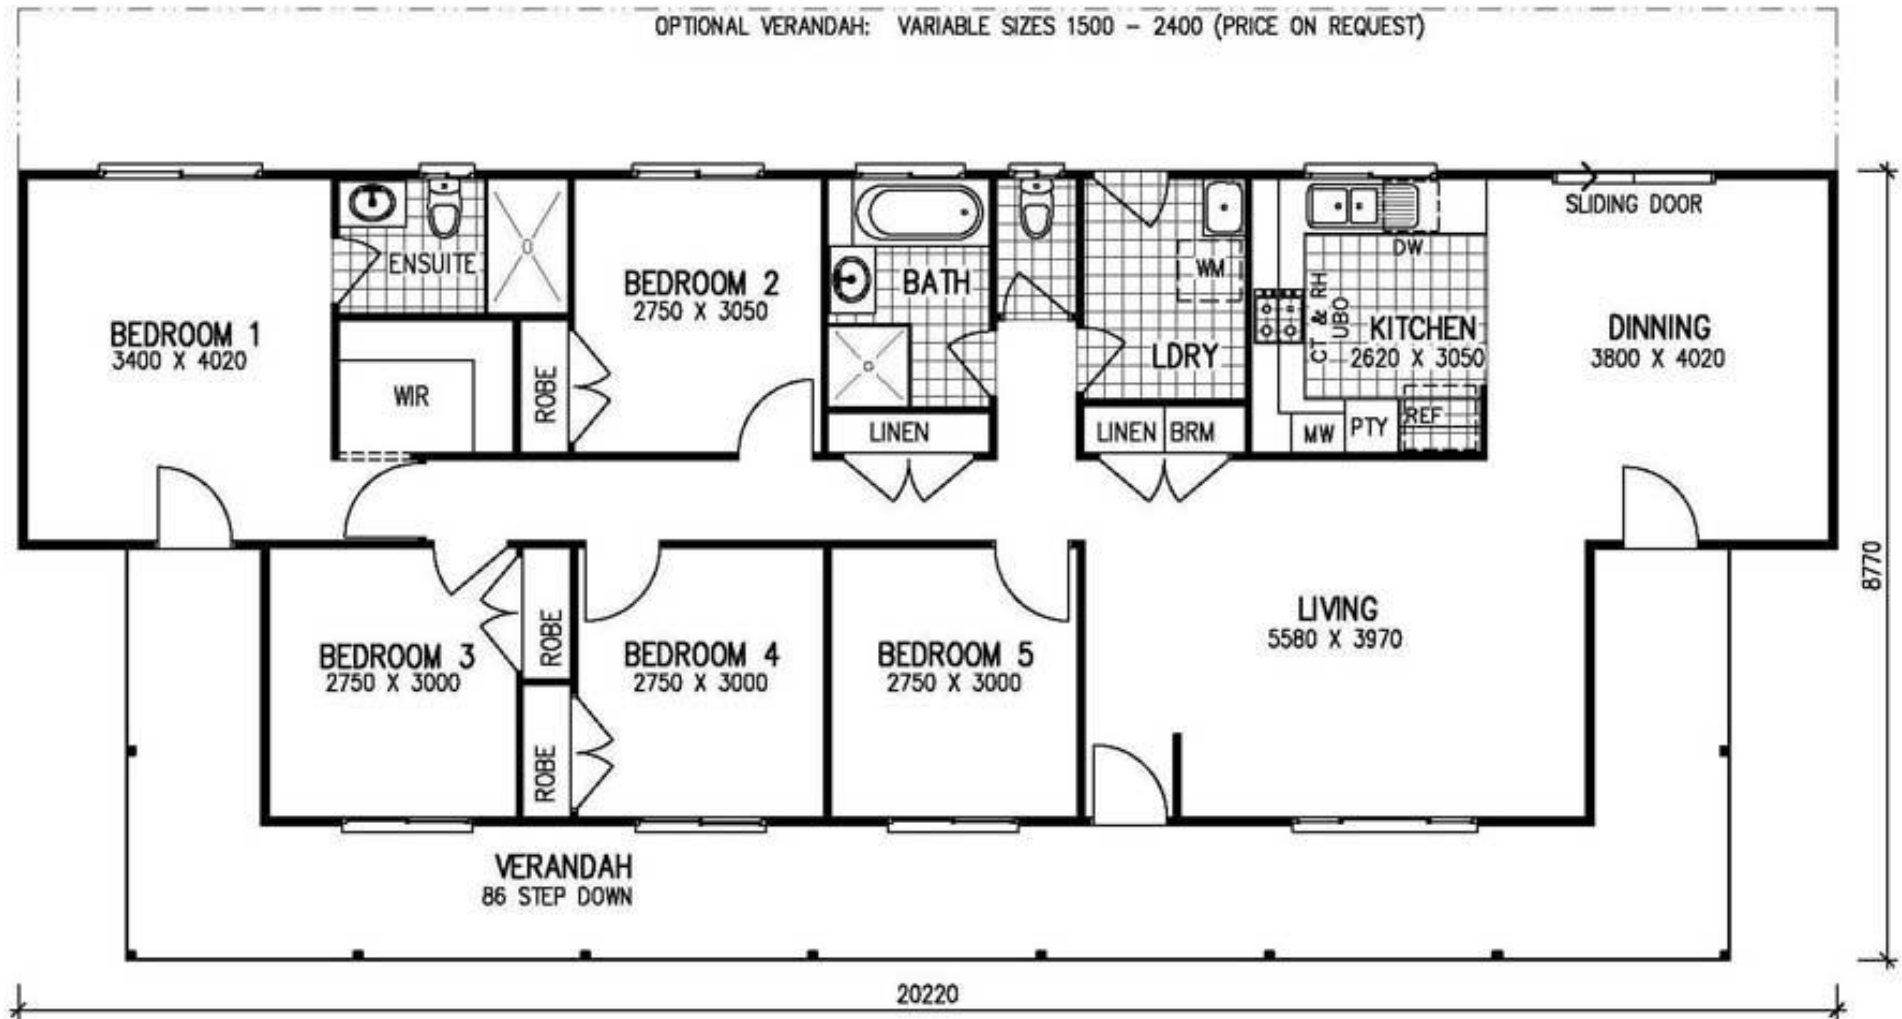




5 Bedroom Into House & Granny Flat Version 2

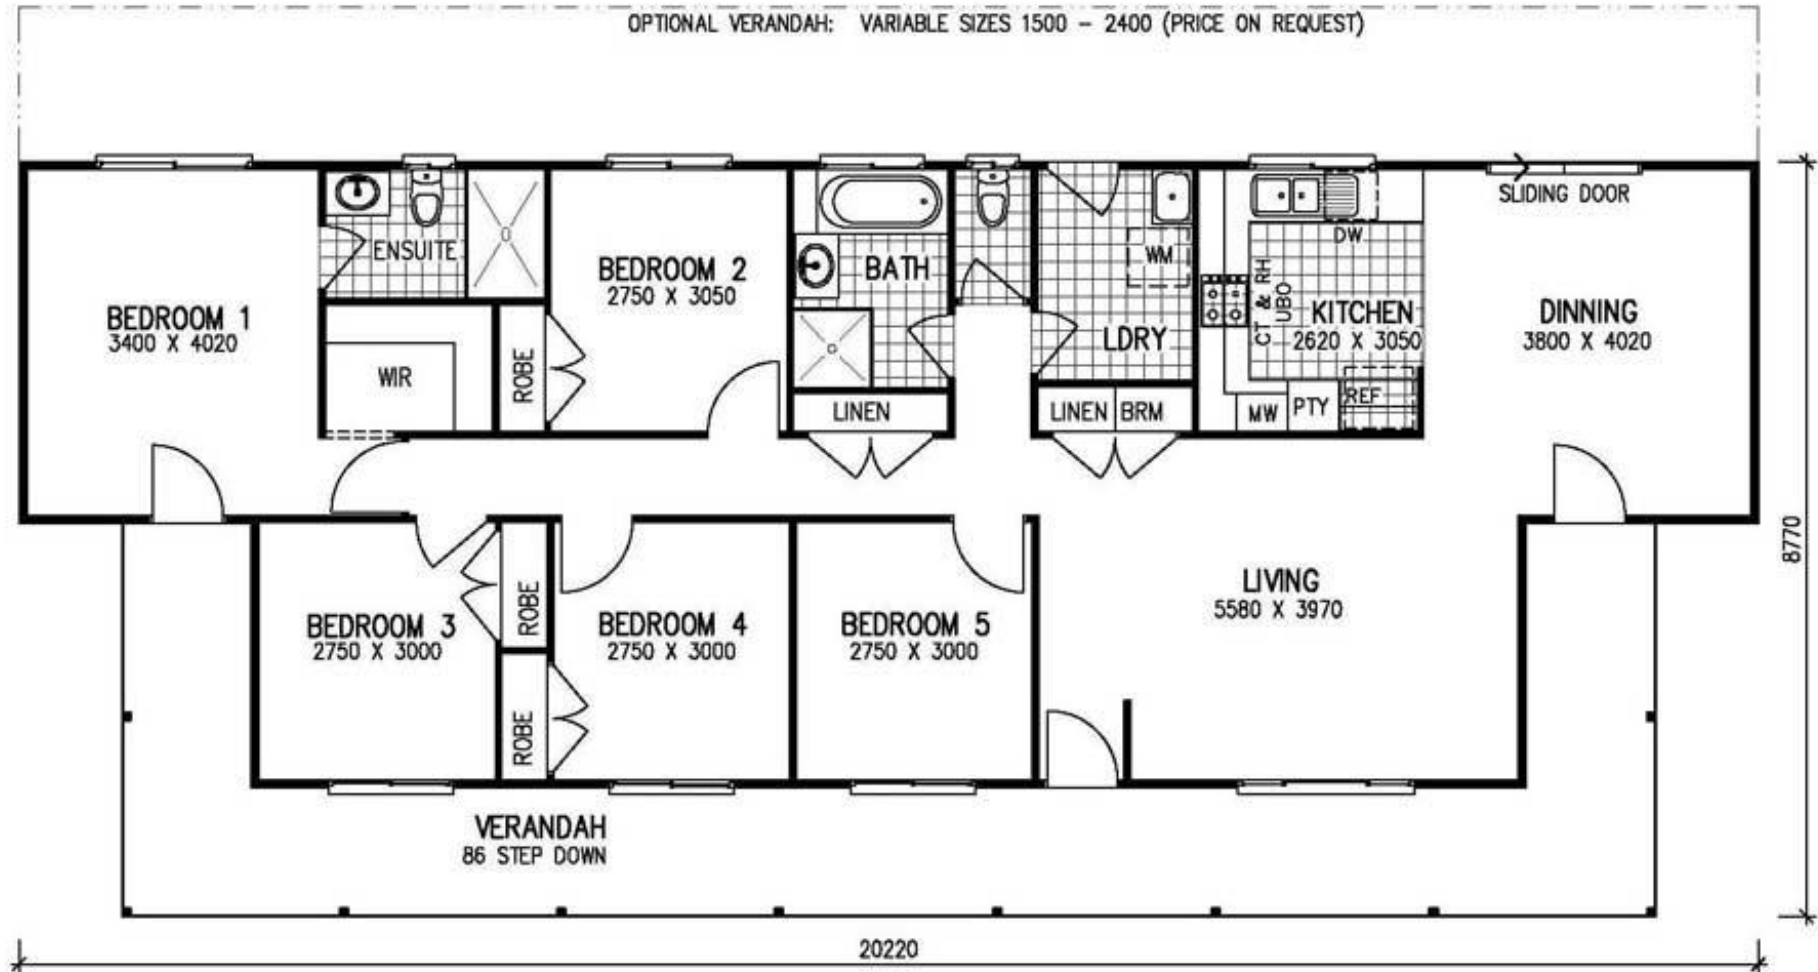



Motel into Higher Yielding Motel Version 1

FIRST FLOOR

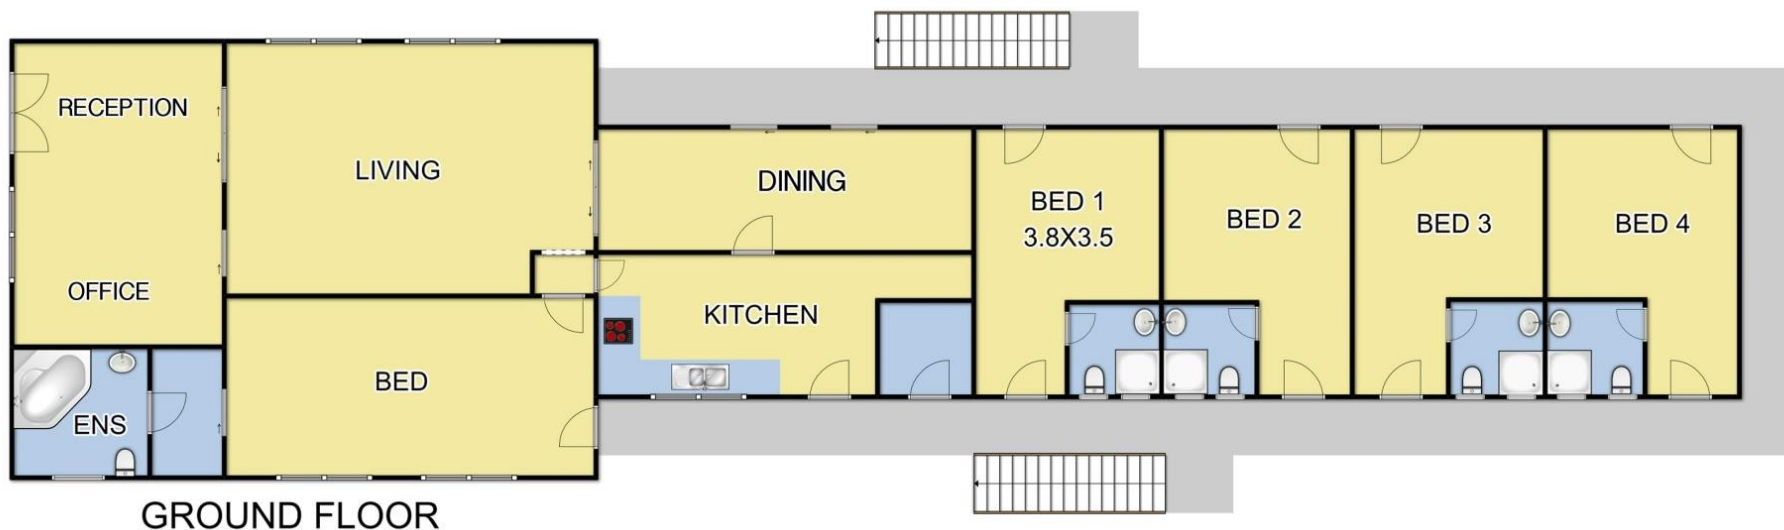

Motel into Higher Yielding Motel Version 2



PLATINUM
ACCELERATOR

FIRST FLOOR



GROUND FLOOR

